



No. 142


No. 142

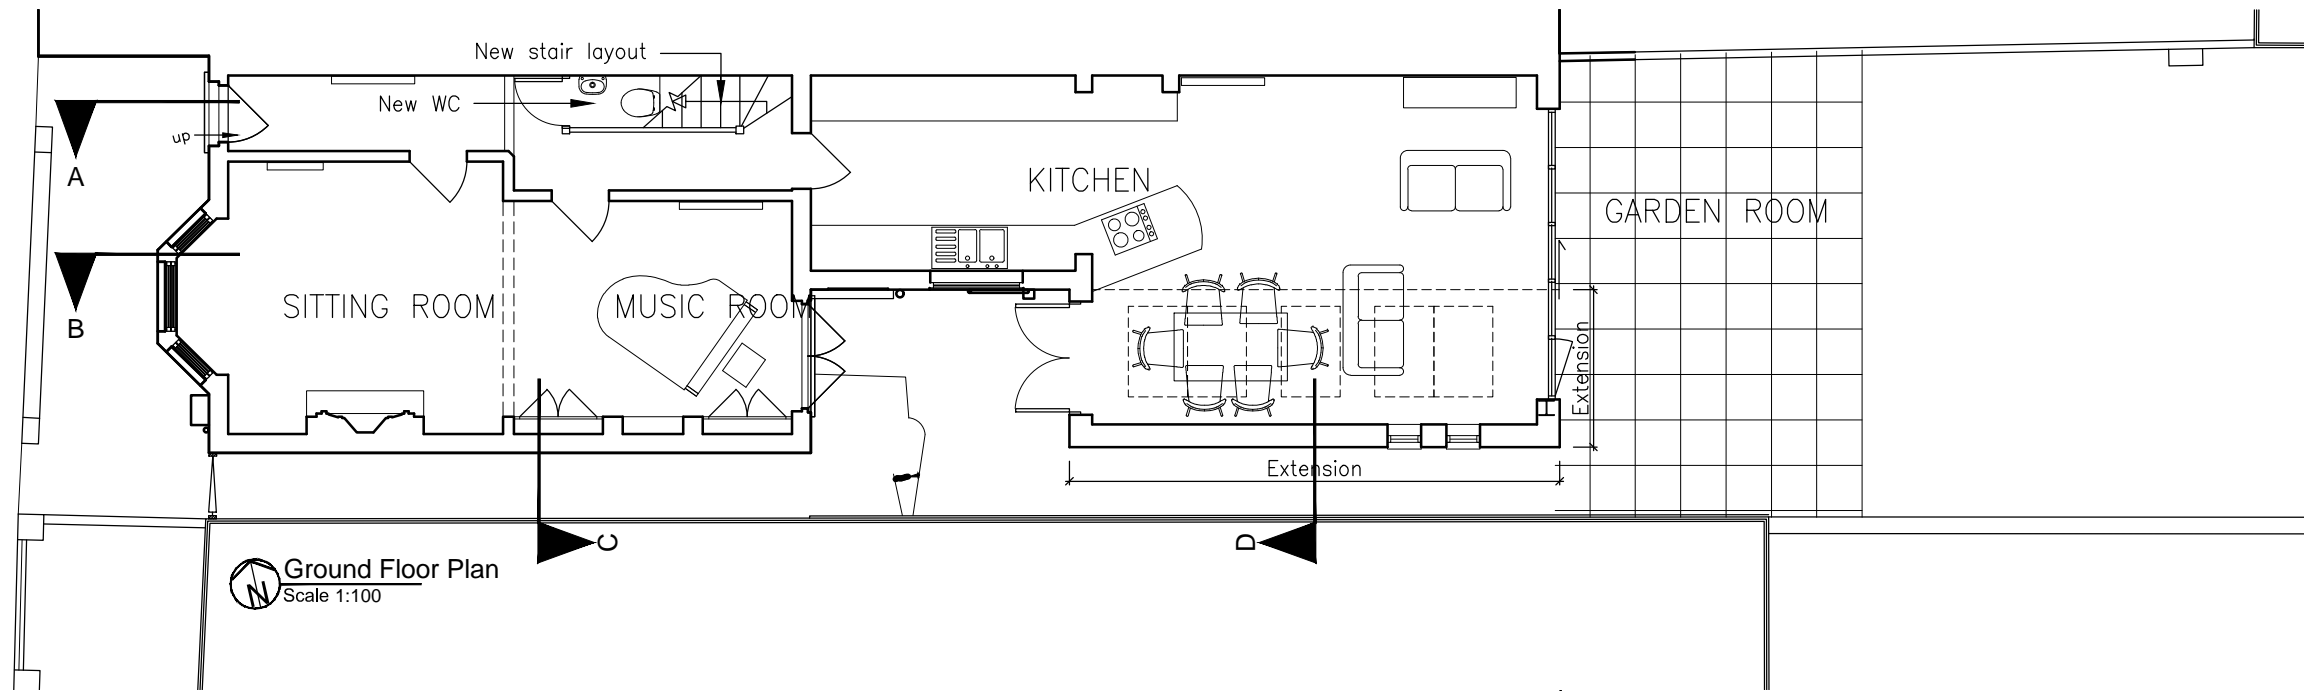

Ground Floor Plan
Scale 1:100

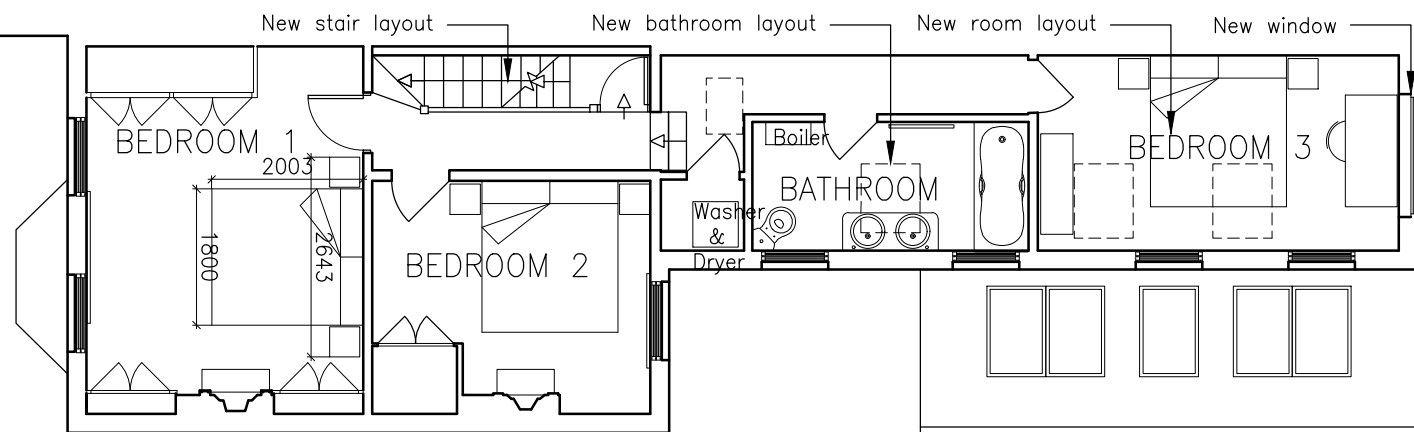

First Floor Plan
Scale 1:100

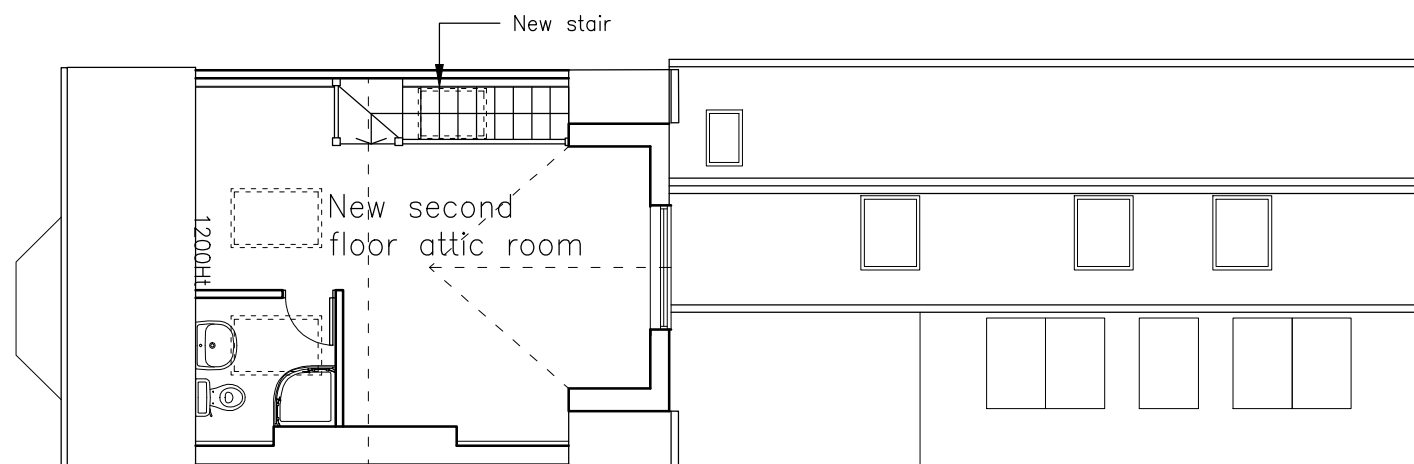

Second Floor Plan
Scale 1:100

NOTE

1. DRAWINGS MUST NOT BE SCALED;
WORK ONLY TO FIGURED DIMENSIONS
2. CHECK ALL DIMENSIONS ON SITE
BEFORE ORDERING MATERIALS OR
PUTTING WORK IN HAND
3. SHOP DRAWINGS OF MANUFACTURED
ITEMS MUST BE APPROVED BY THE
ARCHITECTS BEFORE WORK IS PUT IN
HAND
4. DIMENSIONS MUST BE VERIFIED ON
SITE BEFORE PREPARATION OF SHOP
DRAWINGS
5. THE ARCHITECT MUST BE NOTIFIED OF
ANY DISCREPANCIES IMMEDIATELY
6. IF IN DOUBT ASK!

revisions

PLANNING

FREELAND REES ROBERTS ARCHITECTS

25 City Road, Cambridge CB1 1DP
tel 01223 366555 fax 01223 312882
info@frrarchitects.co.uk

client

Mr Mark Gross

job title


142 Gwydir Street, Cambridge
Extension & Alterations

drawing title


Plans
Proposed

scale 1:100 @A3	drawn by GR	date Apr15
--------------------	----------------	---------------


sheet / layout number 14.128-SP-01	rev --
---------------------------------------	-----------

 


- NOTE
1. DRAWINGS MUST NOT BE SCALED;
WORK ONLY TO FIGURED DIMENSIONS
 2. CHECK ALL DIMENSIONS ON SITE
BEFORE ORDERING MATERIALS OR
PUTTING WORK IN HAND
 3. SHOP DRAWINGS OF MANUFACTURED
ITEMS MUST BE APPROVED BY THE
ARCHITECTS BEFORE WORK IS PUT IN
HAND
 4. DIMENSIONS MUST BE VERIFIED ON
SITE BEFORE PREPARATION OF SHOP
DRAWINGS
 5. THE ARCHITECT MUST BE NOTIFIED OF
ANY DISCREPANCIES IMMEDIATELY
 6. IF IN DOUBT ASK!

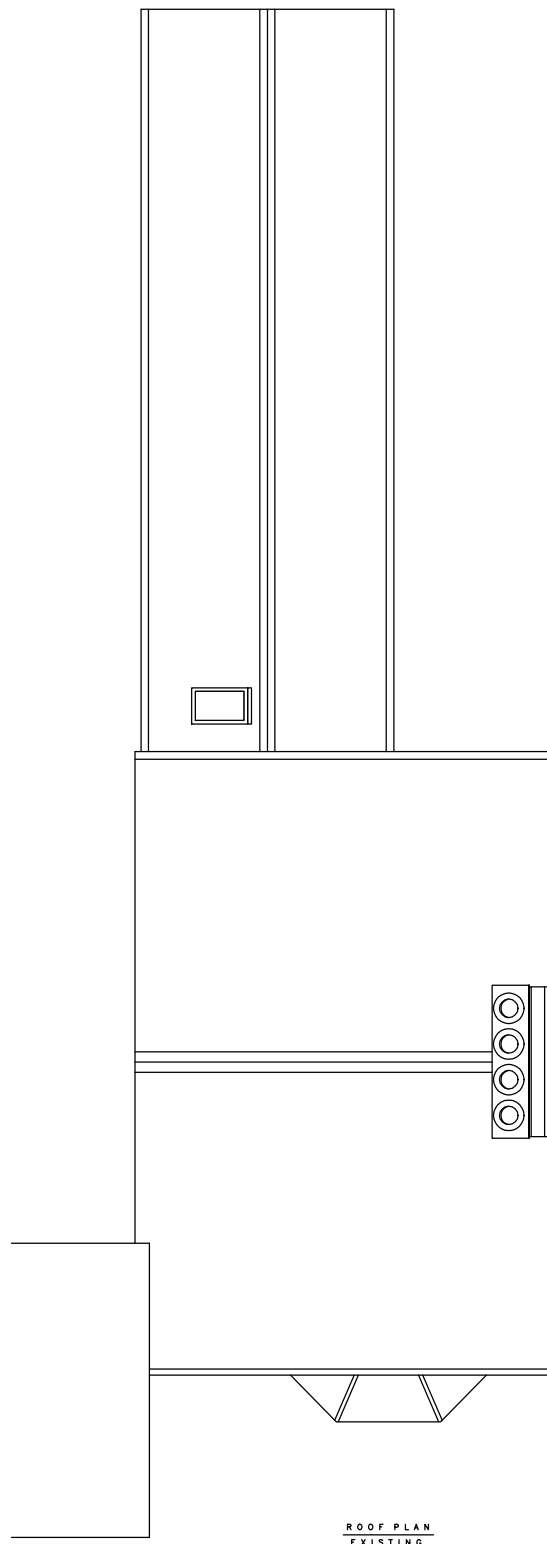

ROOF PLAN
EXISTING

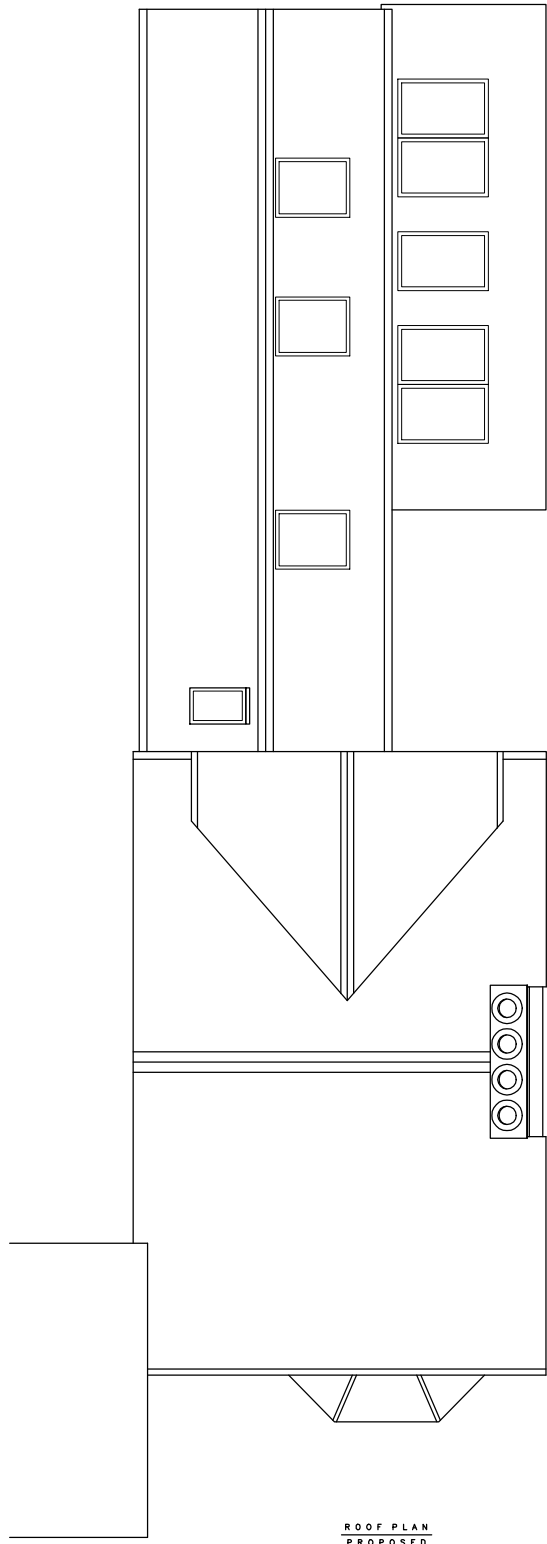

ROOF PLAN
PROPOSED

 

revisions

PLANNING

FREELAND REES ROBERTS
ARCHITECTS

25 City Road, Cambridge CB1 1DP
tel 01223 366555 fax 01223 312882
info@frrarchitects.co.uk

client
Mr Mark Gross

job title
**142 Gwydir Street, Cambridge
Extension & Alterations**



drawing title
**Roof Plans
Existing & Proposed**

scale 1:100 @A3	drawn by GR	date Apr15
---------------------------	-----------------------	----------------------

sheet / layout number 14.128-SP-02	rev -
--	-----------------

NOTE

1. DRAWINGS MUST NOT BE SCALED;
WORK ONLY TO FIGURED DIMENSIONS
2. CHECK ALL DIMENSIONS ON SITE
BEFORE ORDERING MATERIALS OR
PUTTING WORK IN HAND
3. SHOP DRAWINGS OF MANUFACTURED
ITEMS MUST BE APPROVED BY THE
ARCHITECTS BEFORE WORK IS PUT IN
HAND
4. DIMENSIONS MUST BE VERIFIED ON
SITE BEFORE PREPARATION OF SHOP
DRAWINGS
5. THE ARCHITECT MUST BE NOTIFIED OF
ANY DISCREPANCIES IMMEDIATELY
6. IF IN DOUBT ASK!

 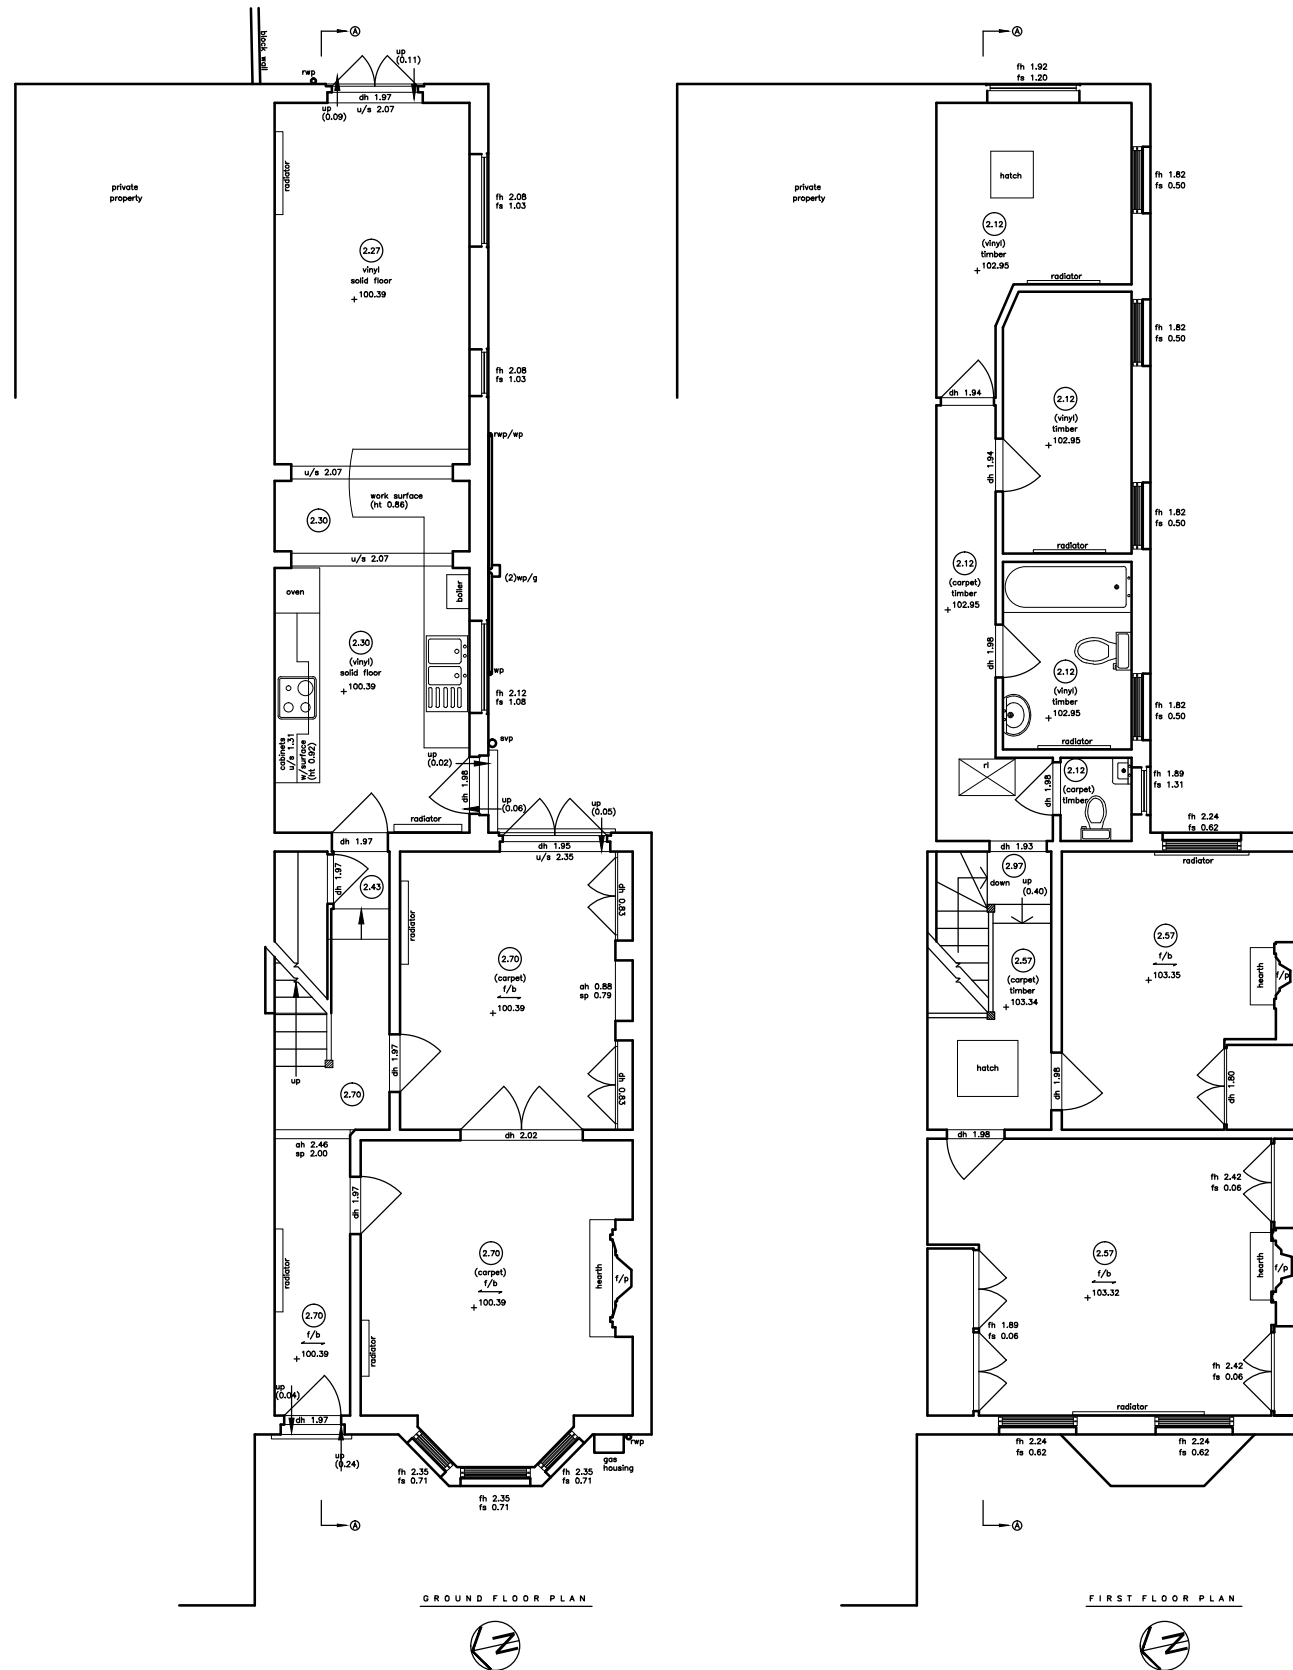

revisions

PLANNING

FREELAND REES ROBERTS
ARCHITECTS
25 City Road, Cambridge CB1 1DP
tel 01223 366555 fax 01223 312882
info@frrarchitects.co.uk



client
Mr Mark Gross

job title
**142 Gwydir Street, Cambridge
Extension & Alterations**

drawing title
**Plans
Existing**

scale 1:100 @A3	drawn by GR	date Apr15
---------------------------	-----------------------	----------------------



sheet / layout number 14.128-SXP-01	rev -
---	-----------------

 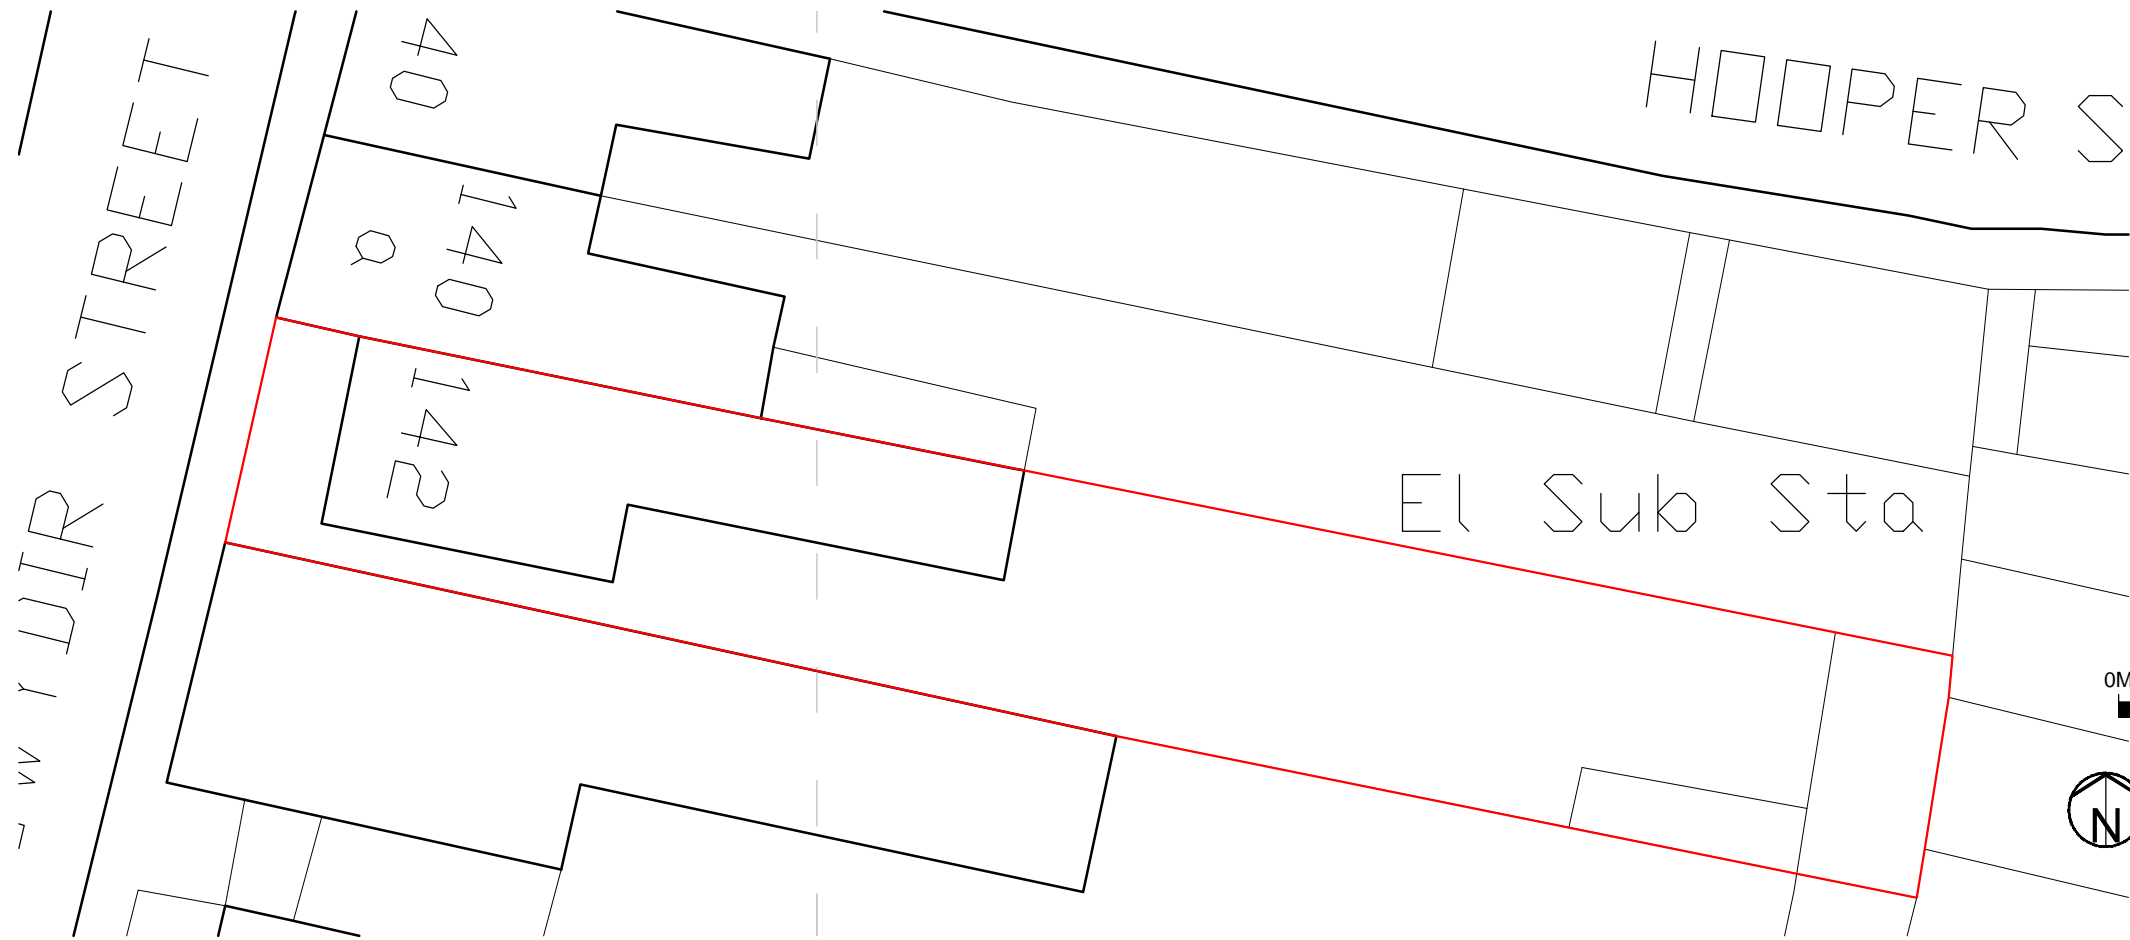

Block Plan
Scale 1:200

NOTE

1. DRAWINGS MUST NOT BE SCALED; WORK ONLY TO FIGURED DIMENSIONS
2. CHECK ALL DIMENSIONS ON SITE BEFORE ORDERING MATERIALS OR PUTTING WORK IN HAND
3. SHOP DRAWINGS OF MANUFACTURED ITEMS MUST BE APPROVED BY THE ARCHITECTS BEFORE WORK IS PUT IN HAND
4. DIMENSIONS MUST BE VERIFIED ON SITE BEFORE PREPARATION OF SHOP DRAWINGS
5. THE ARCHITECT MUST BE NOTIFIED OF ANY DISCREPANCIES IMMEDIATELY
6. IF IN DOUBT ASK!

 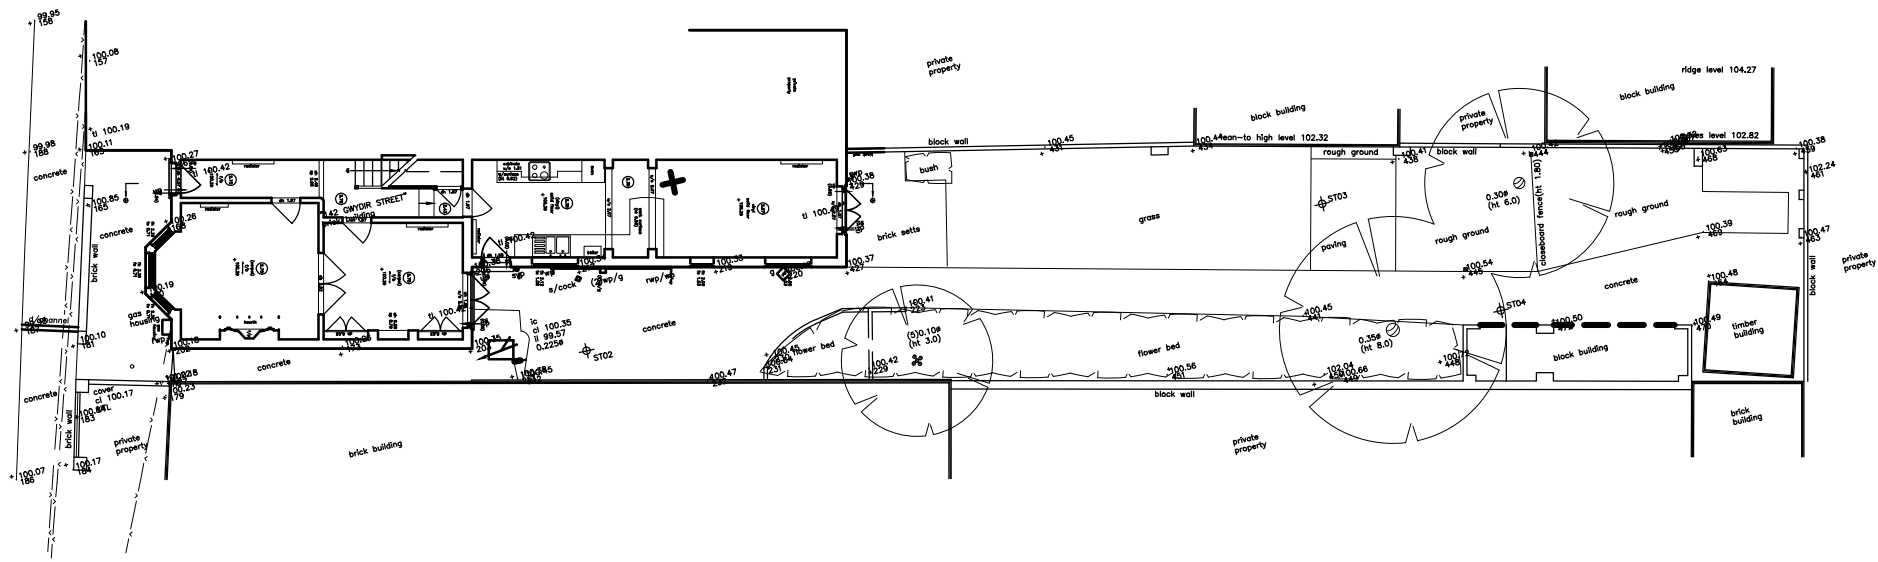

Site Plan
Scale 1:200

revisions

PLANNING

FREELAND REES ROBERTS ARCHITECTS

25 City Road, Cambridge CB1 1DP
tel 01223 366555 fax 01223 312882
info@frrarchitects.co.uk

client

Mr Mark Gross

job title

142 Gwydir Street, Cambridge
Extension & Alterations

drawing title

Block Plan
and Site Plan

scale

noted @A3

drawn by

GR

date

Apr15

sheet / layout number

14.128-SXP-02

rev

-