




Second Floor Plan
Scale 1:50

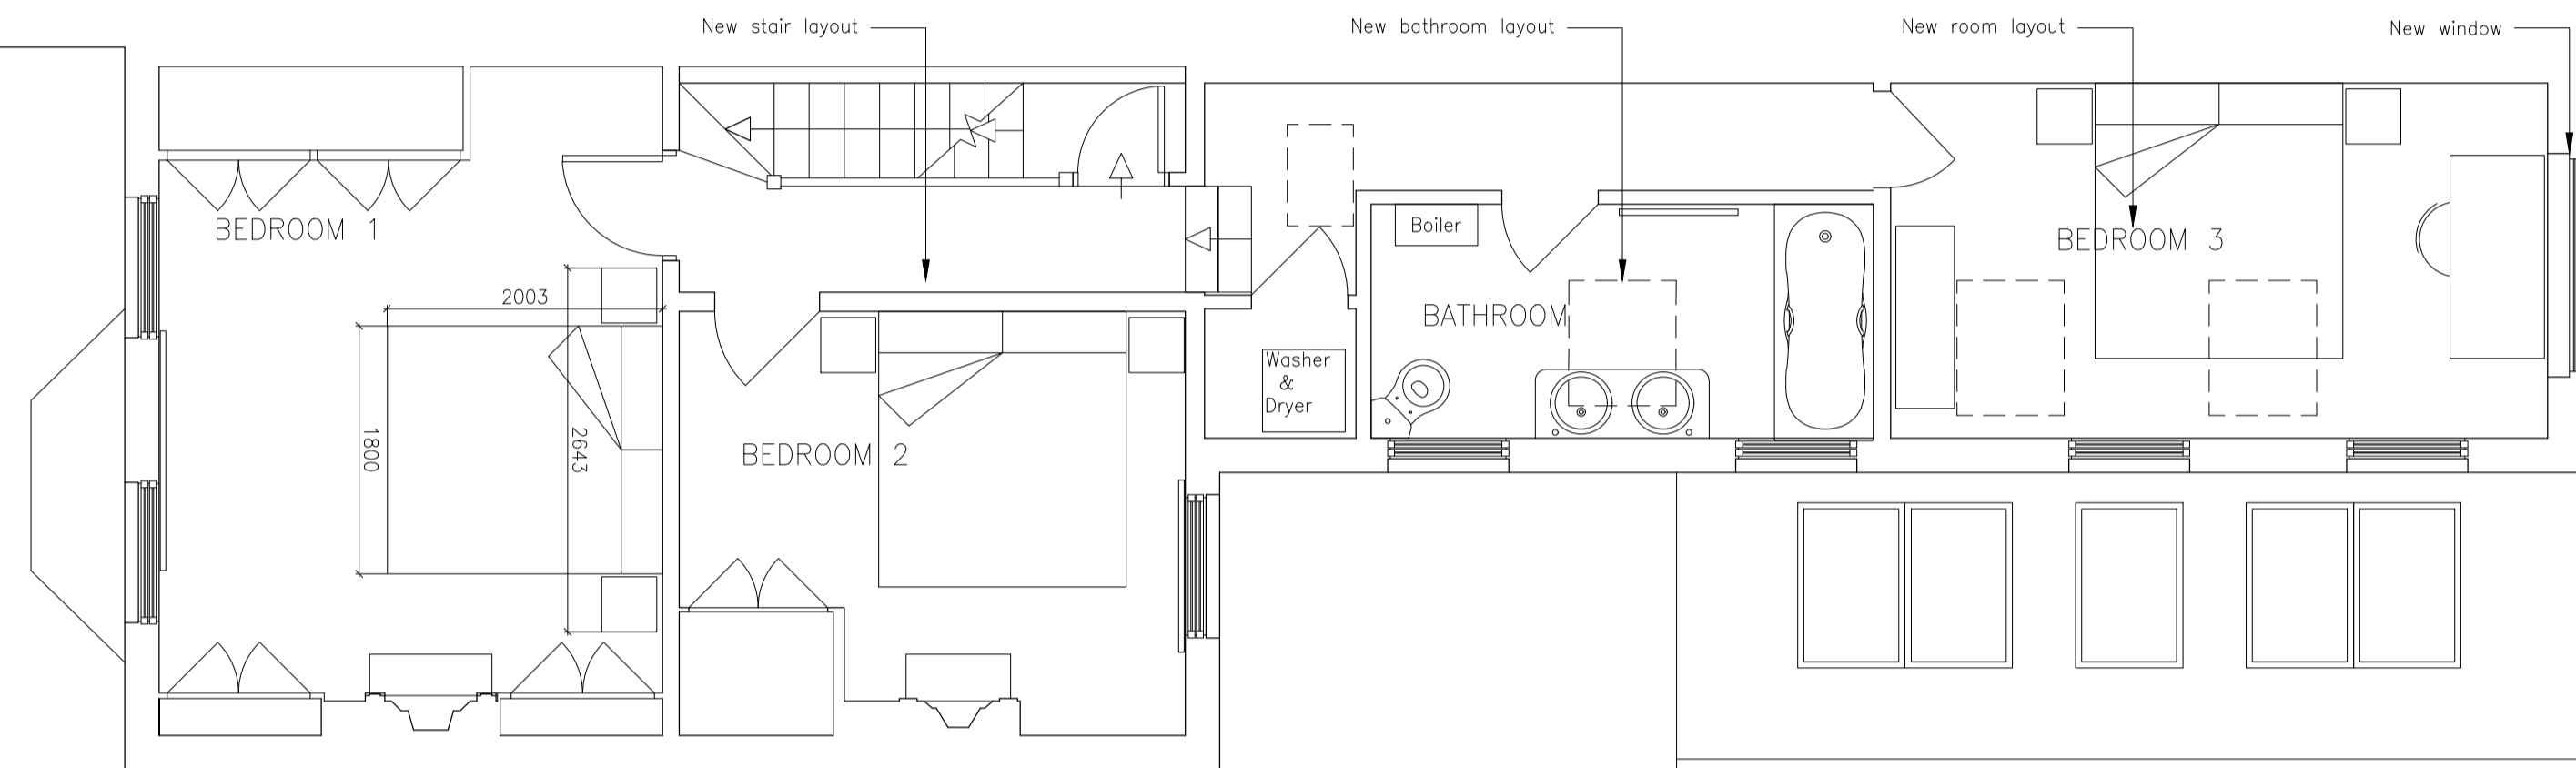

First Floor Plan
Scale 1:50

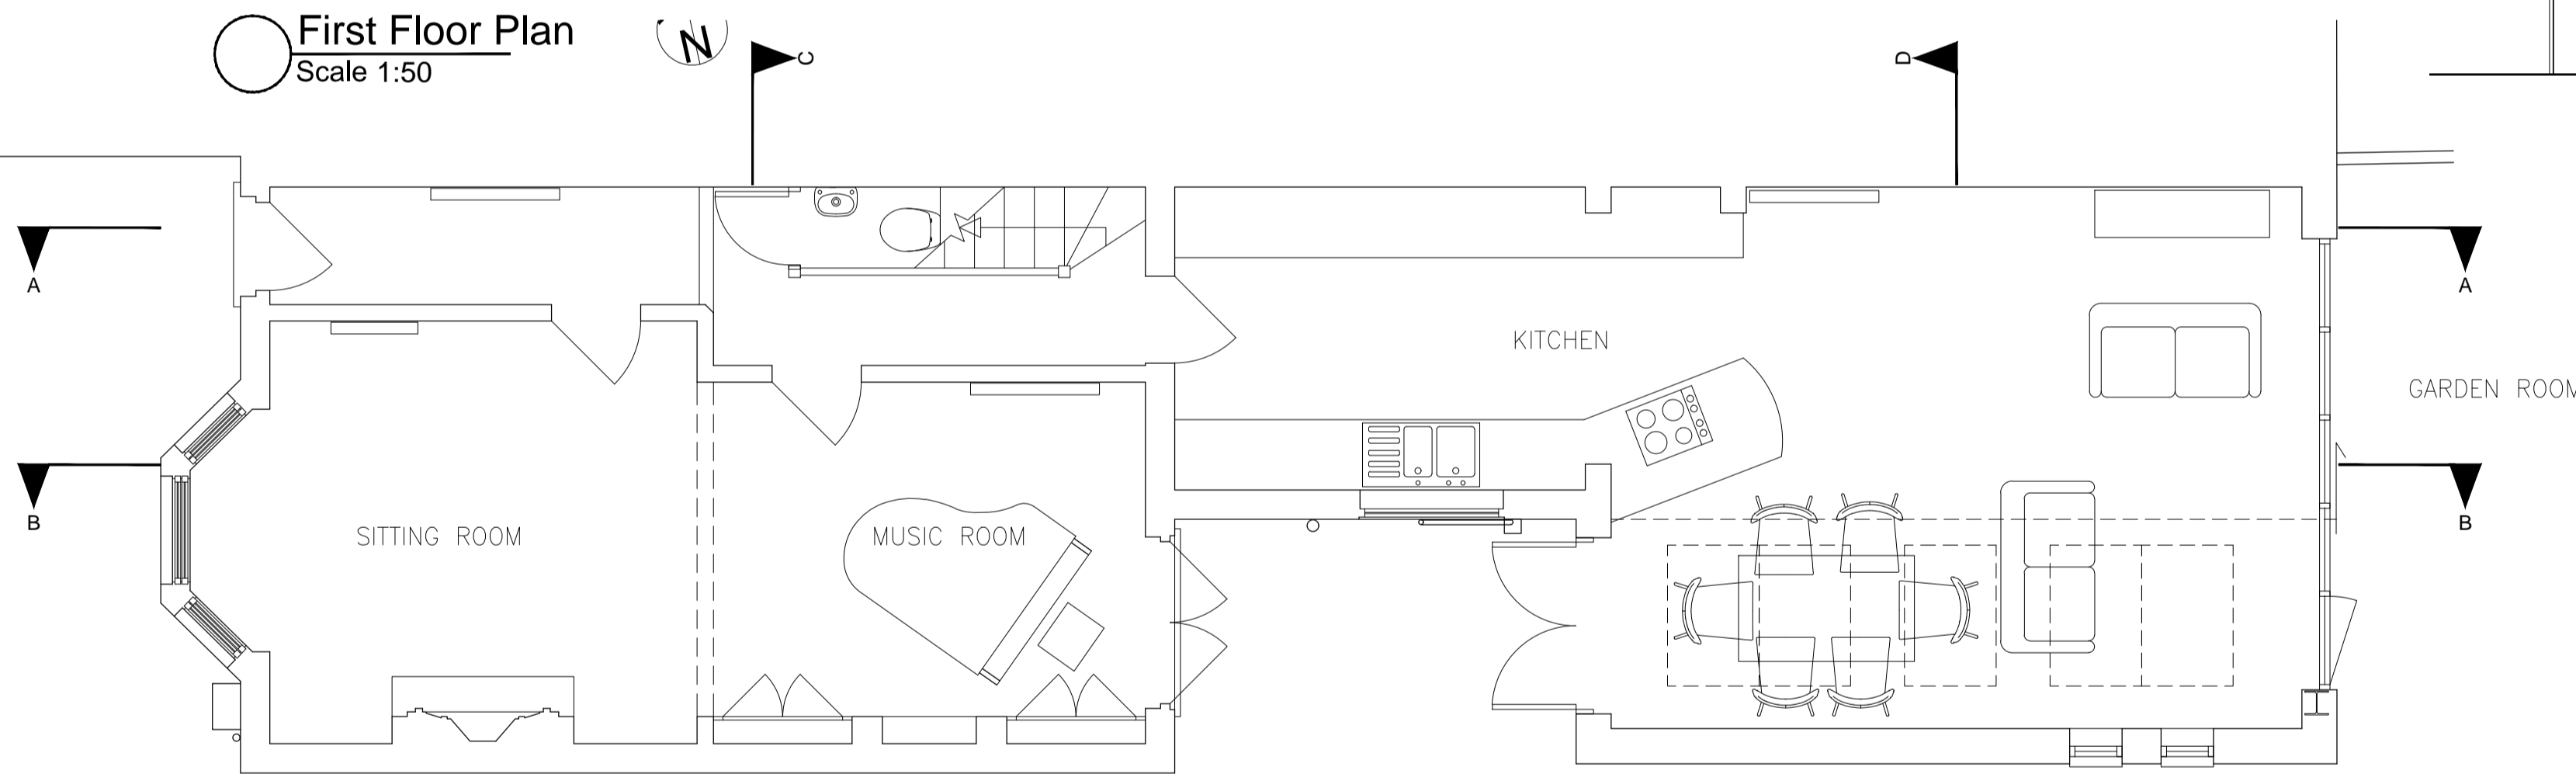

Ground Floor Plan
Scale 1:50

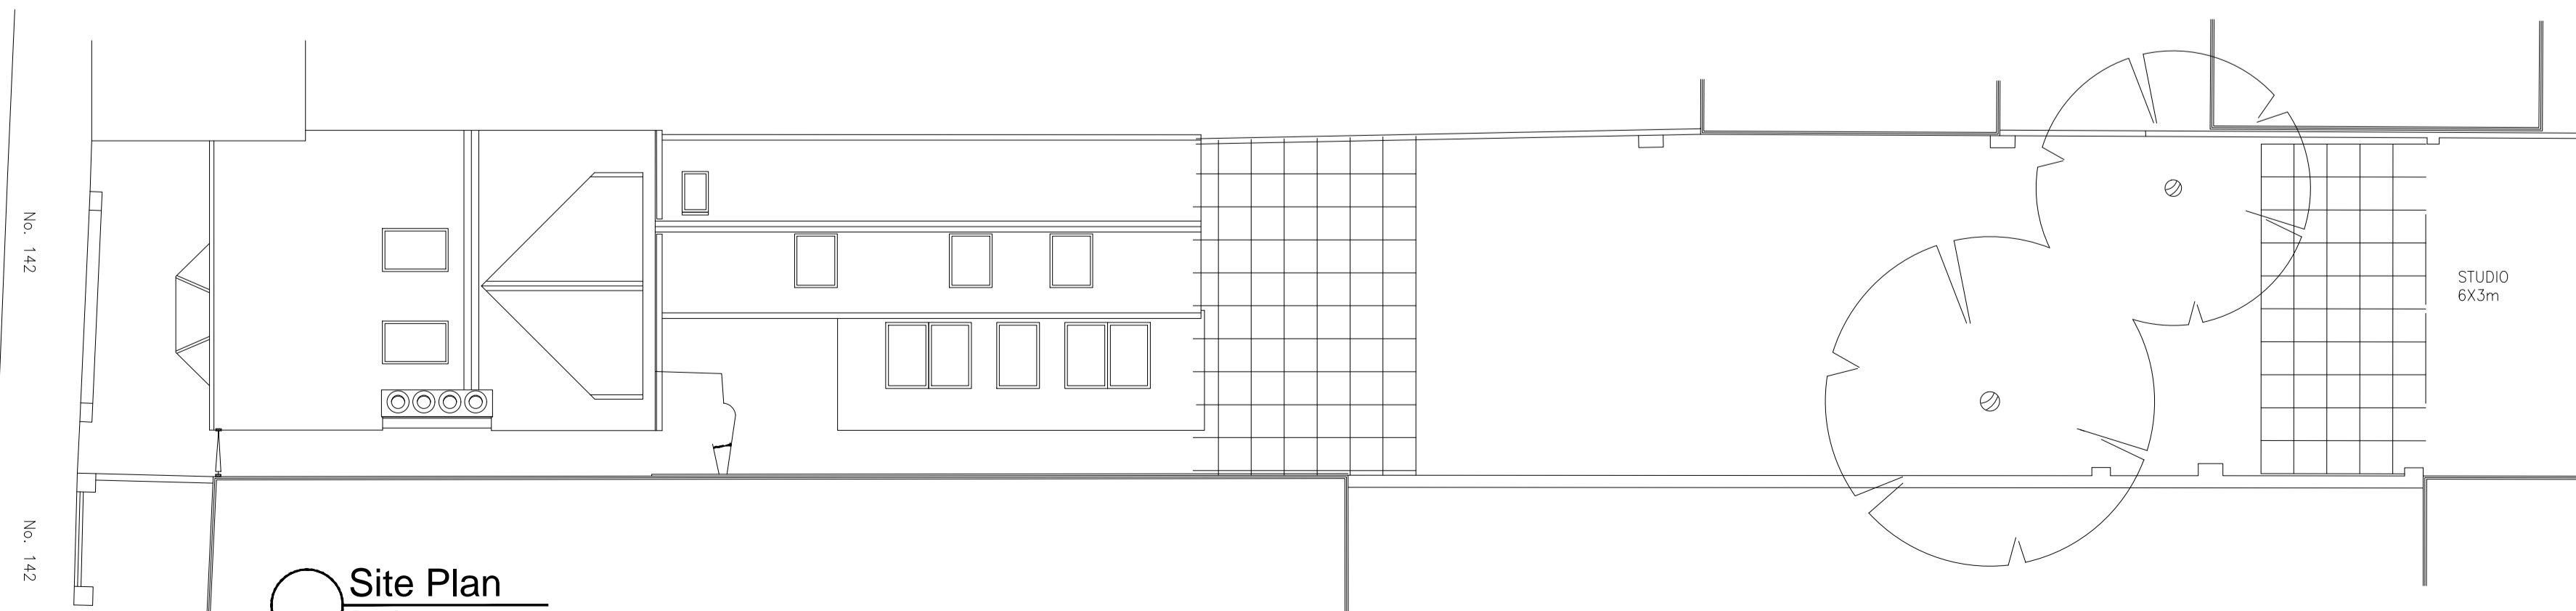


Site Plan
Scale 1:100




West Elevation
Scale 1:100




Section C-C
Scale 1:100

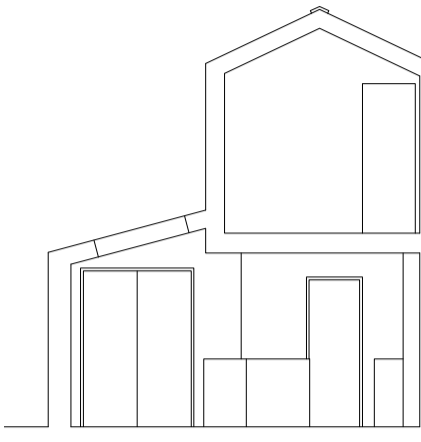


Section D-D
Scale 1:100

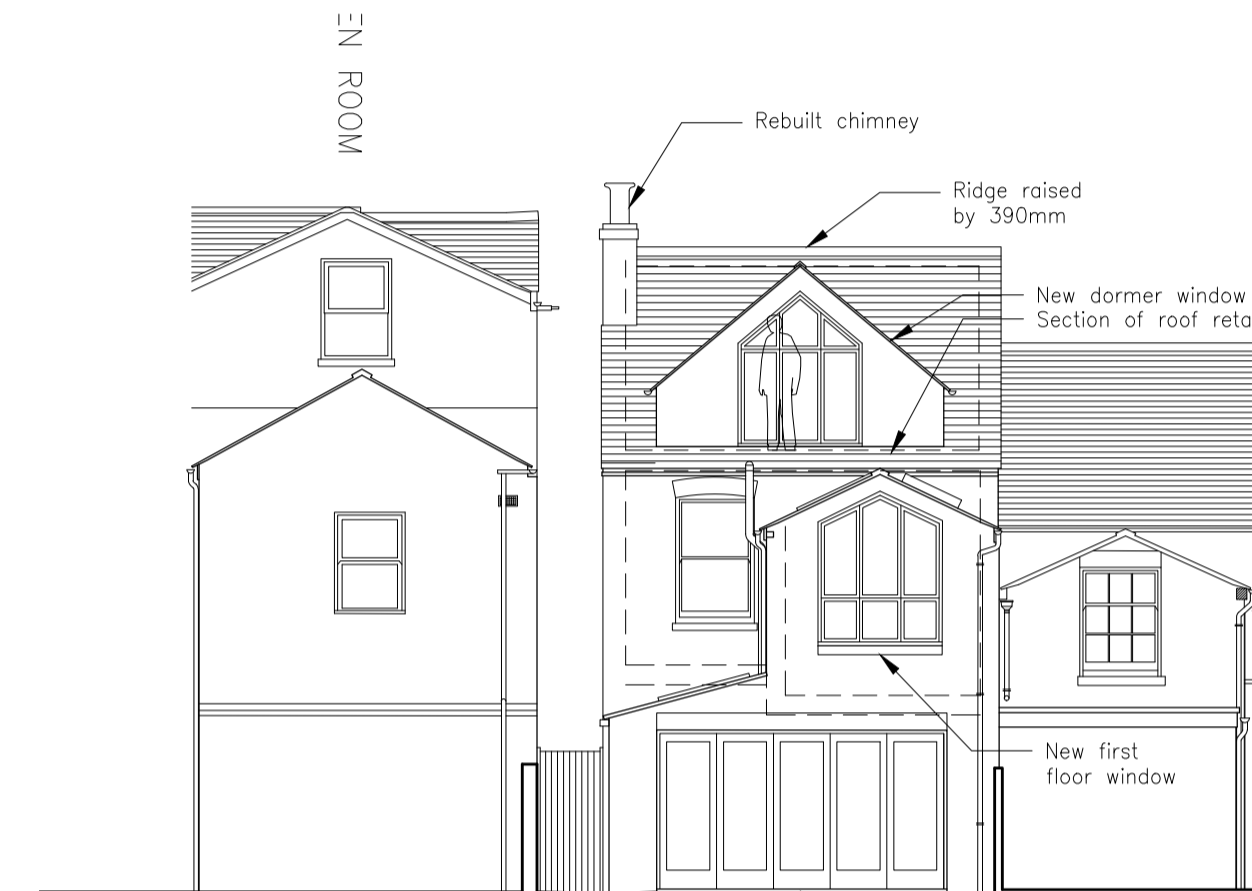


East Elevation
Scale 1:100

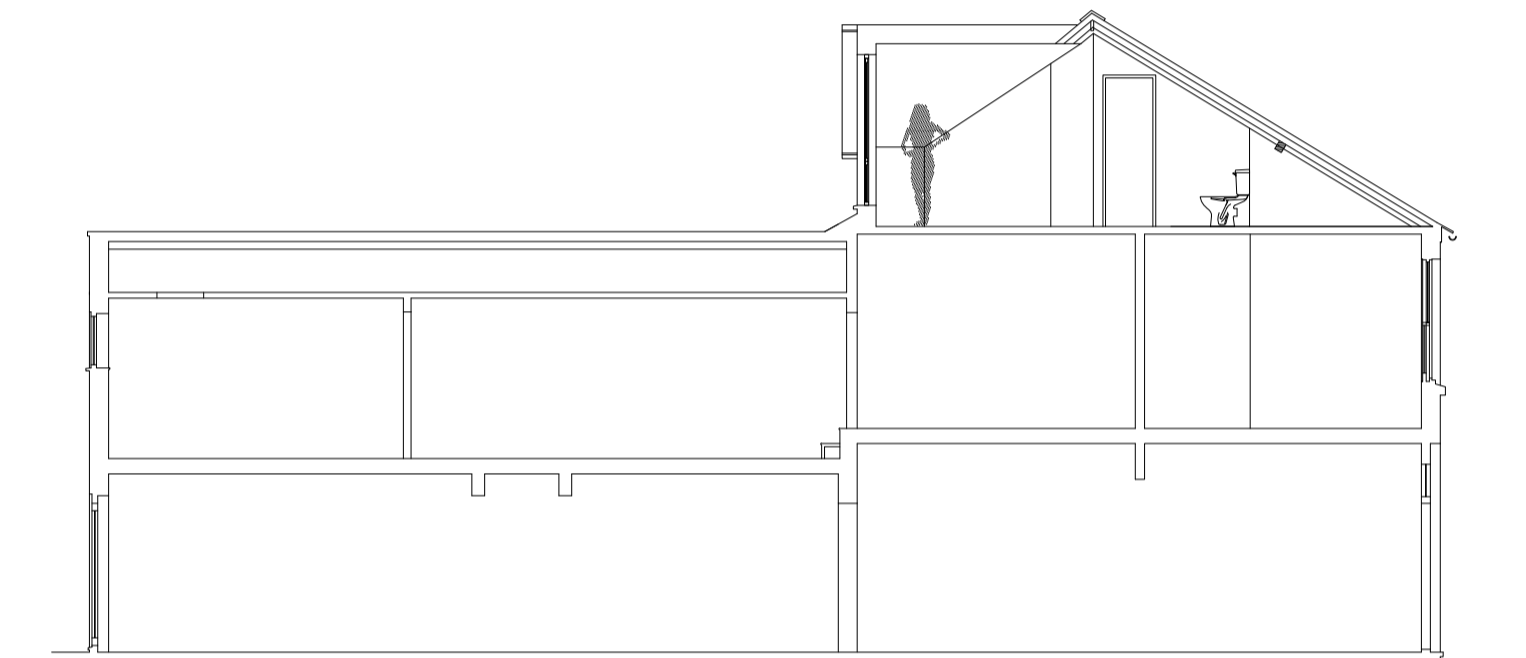

Section B-B
Scale 1:100

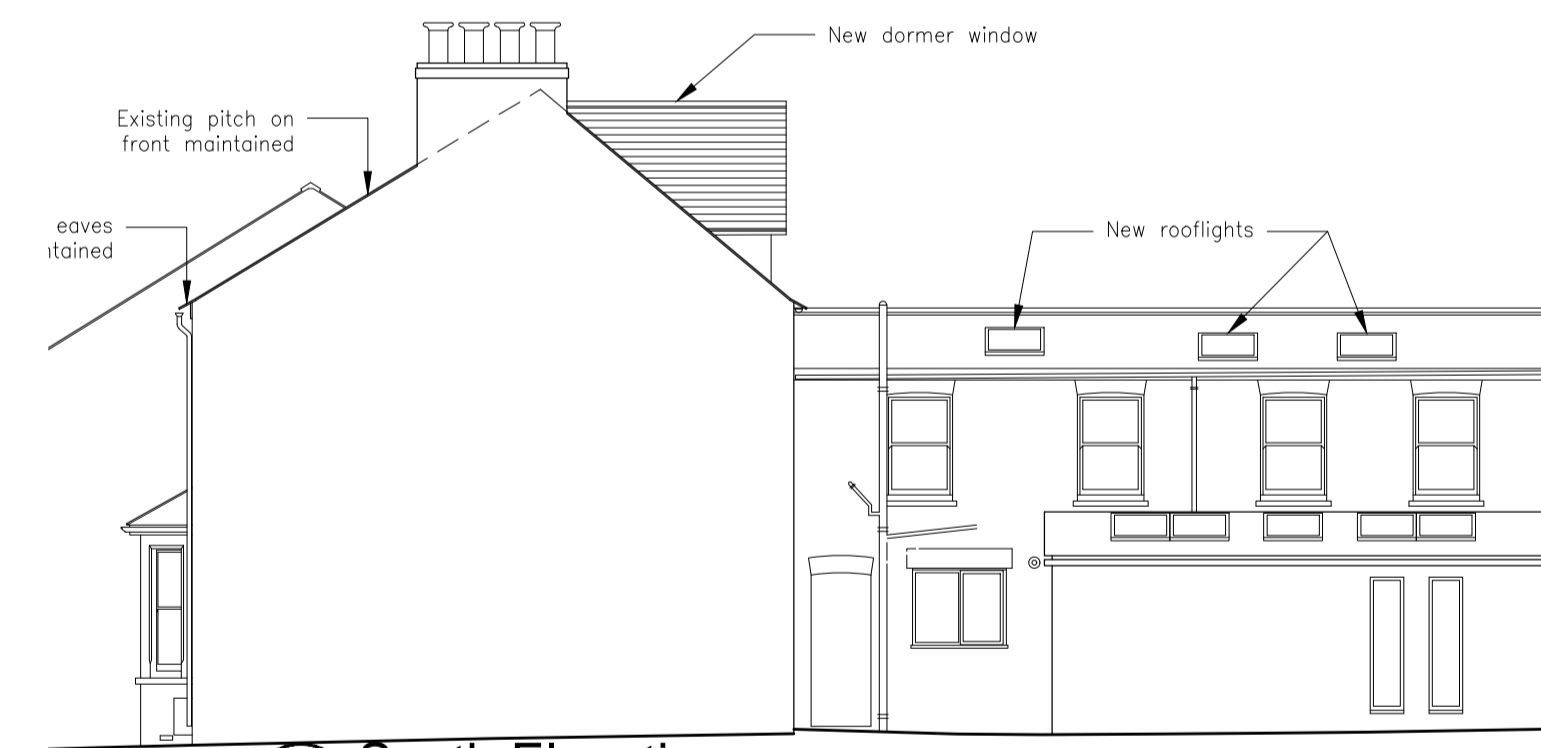

South Elevation
Scale 1:100

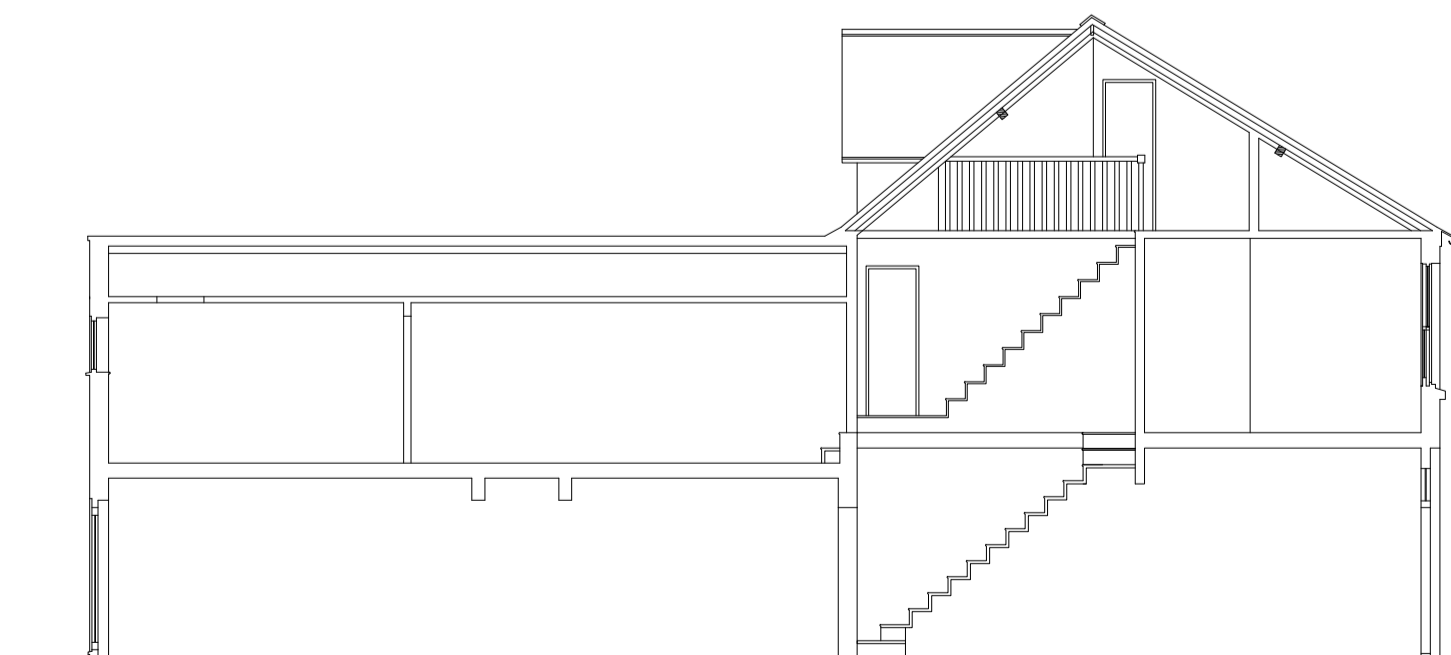

Section A-A
Scale 1:100

- NOTE
1. DRAWINGS MUST NOT BE SCALED. WORK ONLY TO FIGURED DIMENSIONS
 2. CHECK ALL DIMENSIONS ON SITE BEFORE ORDERING MATERIALS OR PUTTING WORK IN HAND
 3. SHOP DRAWINGS OF MANUFACTURED ITEMS MUST BE APPROVED BY THE ARCHITECTS BEFORE WORK IS PUT IN HAND
 4. DIMENSIONS MUST BE VERIFIED ON SITE BEFORE PREPARATION OF SHOP DRAWINGS
 5. THE ARCHITECT MUST BE NOTIFIED OF ANY DISCREPANCIES IMMEDIATELY
 6. IF IN DOUBT ASK!



Location Plan
Scale 1:2500

A July15 New Attic Dormer adjusted in line with Planners comments
revisions

PLANNING

FREELAND REES ROBERTS
ARCHITECTS
25 City Road, Cambridge CB1 1DP
tel 01223 366555 fax 01223 312882
info@frarchitects.co.uk

client
Mr Mark Gross

job title
**142 Gwydir Street
Cambridge**

drawing title
**Proposed Plans & Elevations
Alterations and Extensions**

scale
Noted @A1 drawn by
GR date
July15

sheet / layout number
14.128-SZ-02 rev
A