


NOTE

1. DRAWINGS MUST NOT BE SCALED;
WORK ONLY TO FIGURED DIMENSIONS
2. CHECK ALL DIMENSIONS ON SITE
BEFORE ORDERING MATERIALS OR
PUTTING WORK IN HAND
3. SHOP DRAWINGS OF MANUFACTURED
ITEMS MUST BE APPROVED BY THE
ARCHITECTS BEFORE WORK IS PUT IN
HAND
4. DIMENSIONS MUST BE VERIFIED ON
SITE BEFORE PREPARATION OF SHOP
DRAWINGS
5. THE ARCHITECT MUST BE NOTIFIED OF
ANY DISCREPANCIES IMMEDIATELY
6. IF IN DOUBT ASK!

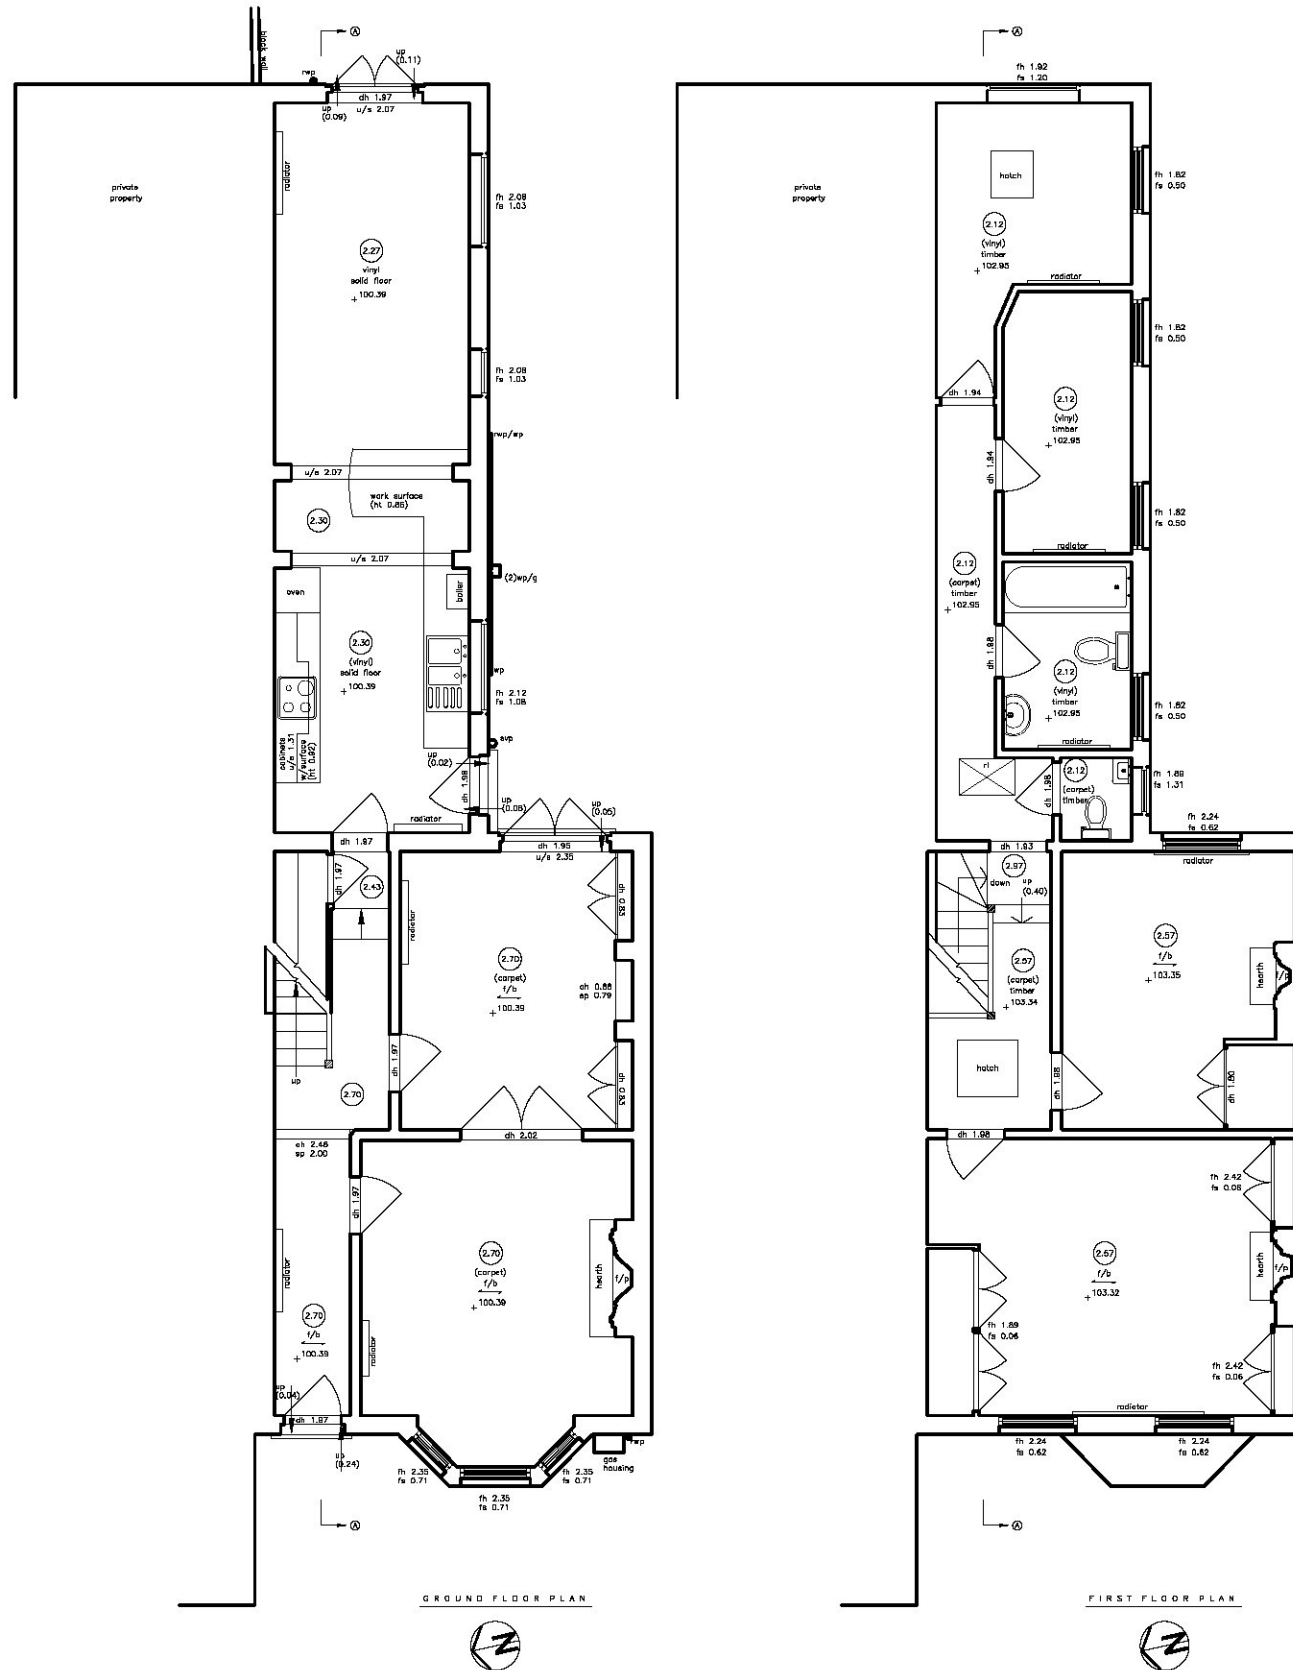

revisions

PLANNING

FREELAND REES ROBERTS ARCHITECTS

25 City Road, Cambridge CB1 1DP
tel 01223 366555 fax 01223 312882
info@frrarchitects.co.uk

client
Mr Mark Gross

job title
**142 Gwydir Street, Cambridge
Extension & Alterations**

drawing title
**Plans
Existing**

scale 1:100 @A3	drawn by GR	date Apr15
---------------------------	-----------------------	----------------------

sheet / layout number 14.128-SXP-01	rev -
---	-----------------